


**MOUNTING DETAIL**

4X MOUNTING HOLES FOR 1/2" ANCHOR BOLTS IN CONCRETE SLAB

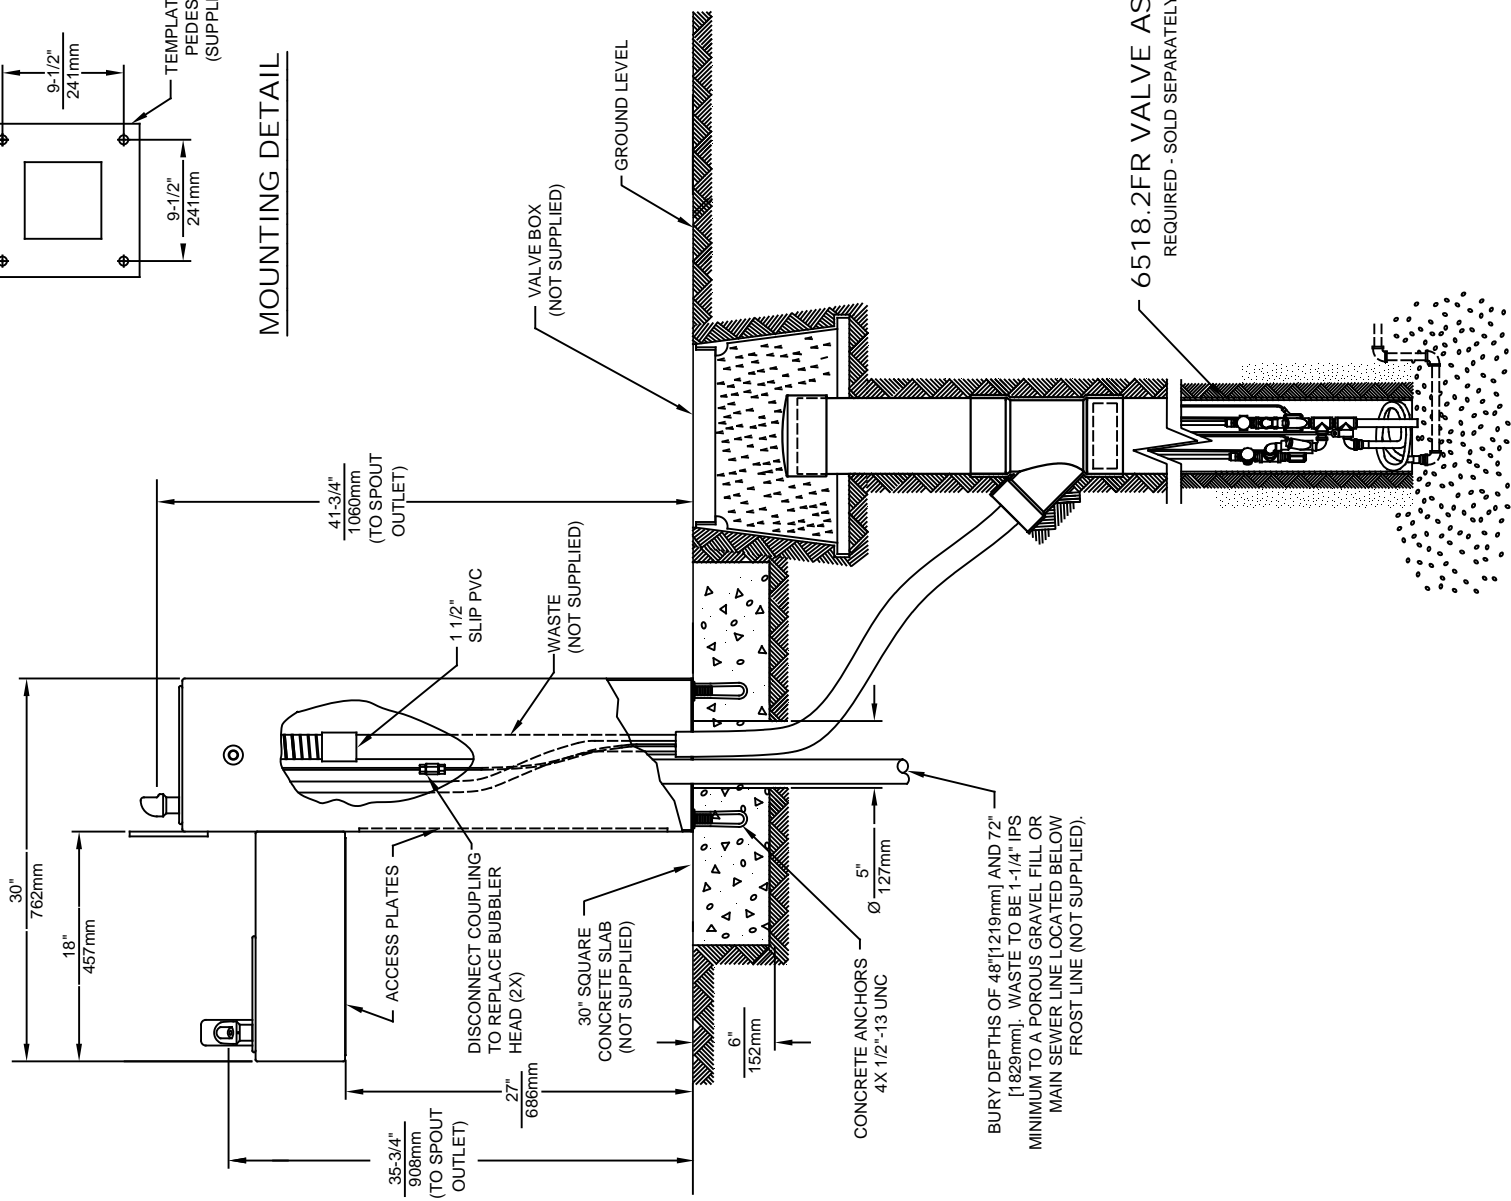

6518.2FR VALVE ASSY  
REQUIRED - SOLD SEPARATELY

BURY DEPTHS OF 48" (1219mm) AND 72" (1829mm). WASTE TO BE 1-1/4" IPS MINIMUM TO A POROUS GRAVEL FILL OR MAIN SEWER LINE LOCATED BELOW FROST LINE (NOT SUPPLIED).



1455 KLEPPE LANE  
SPARKS, NEVADA 89431  
(775) 359-4712 FAX (775) 359-7424  
E-MAIL: HAWS@HAWSO.COM  
WEBSITE: WWW.HAWSO.COM

ECN NO. REVISED PER BY:	MODEL(S)	PART NUMBER
ECN: 5527 FV		0002077342.D
DRAWN: C.J.L.	DATE: 09/29/92	CHKD: DP
APPROVED: FV	DATE: 04/02/20	REVISION
	SCALE: 1:13	DRAWING TYPE: INSTALLATION
	SIZE: A	SHEET 1 OF 1