


ROUGH-IN TEMPLATE
 FOR 2000HS BOTTLE FILLER

DRAWING: 0510002254
 REVISION: 1

REFER TO O&M FOR
 COMPLETE DETAILS

SCALE: 12 INCHES



REF 2x4 MIN FRAMING
 (BY OTHERS)

16" [406]
 STUDS ON CENTER

CENTER OF ELECTRICAL
 JUNCTION BOX
 (SUPPLIED, PART OF FRAME)
 (120V 15A GFCI-PROTECTED
 CIRCUIT)

RECOMMENDED
 DRAIN LOCATION
 (1-1/4" TRAP ADAPTER,
 NOT SUPPLIED)

RECOMMENDED
 WATER SUPPLY
 LOCATION
 (1/2" IPS)

5
 16 [7]

3 5/8 [93]

5 1/2 [140]

2X 23 1/4 [590]

23 1/2 [597]

WALL OPENING
 14 3/8 MIN [365 MIN]

WALL OPENING 29 3/4 MIN [756 MIN]

TO FINISH FLOOR (22 1/8) [562]

*FINISHED FLOOR ELEVATION FOR
 STANDARD ADA HEIGHT UNITS.

TRIM THIS AREA AWAY TO JUST BELOW THE LINE ABOVE.

TRIM THIS AREA AWAY TO JUST BELOW THE LINE ABOVE.